

H:\Projects\10000\10321\CAD\_BIM\Graphics\10321\_gr01.L.dgn


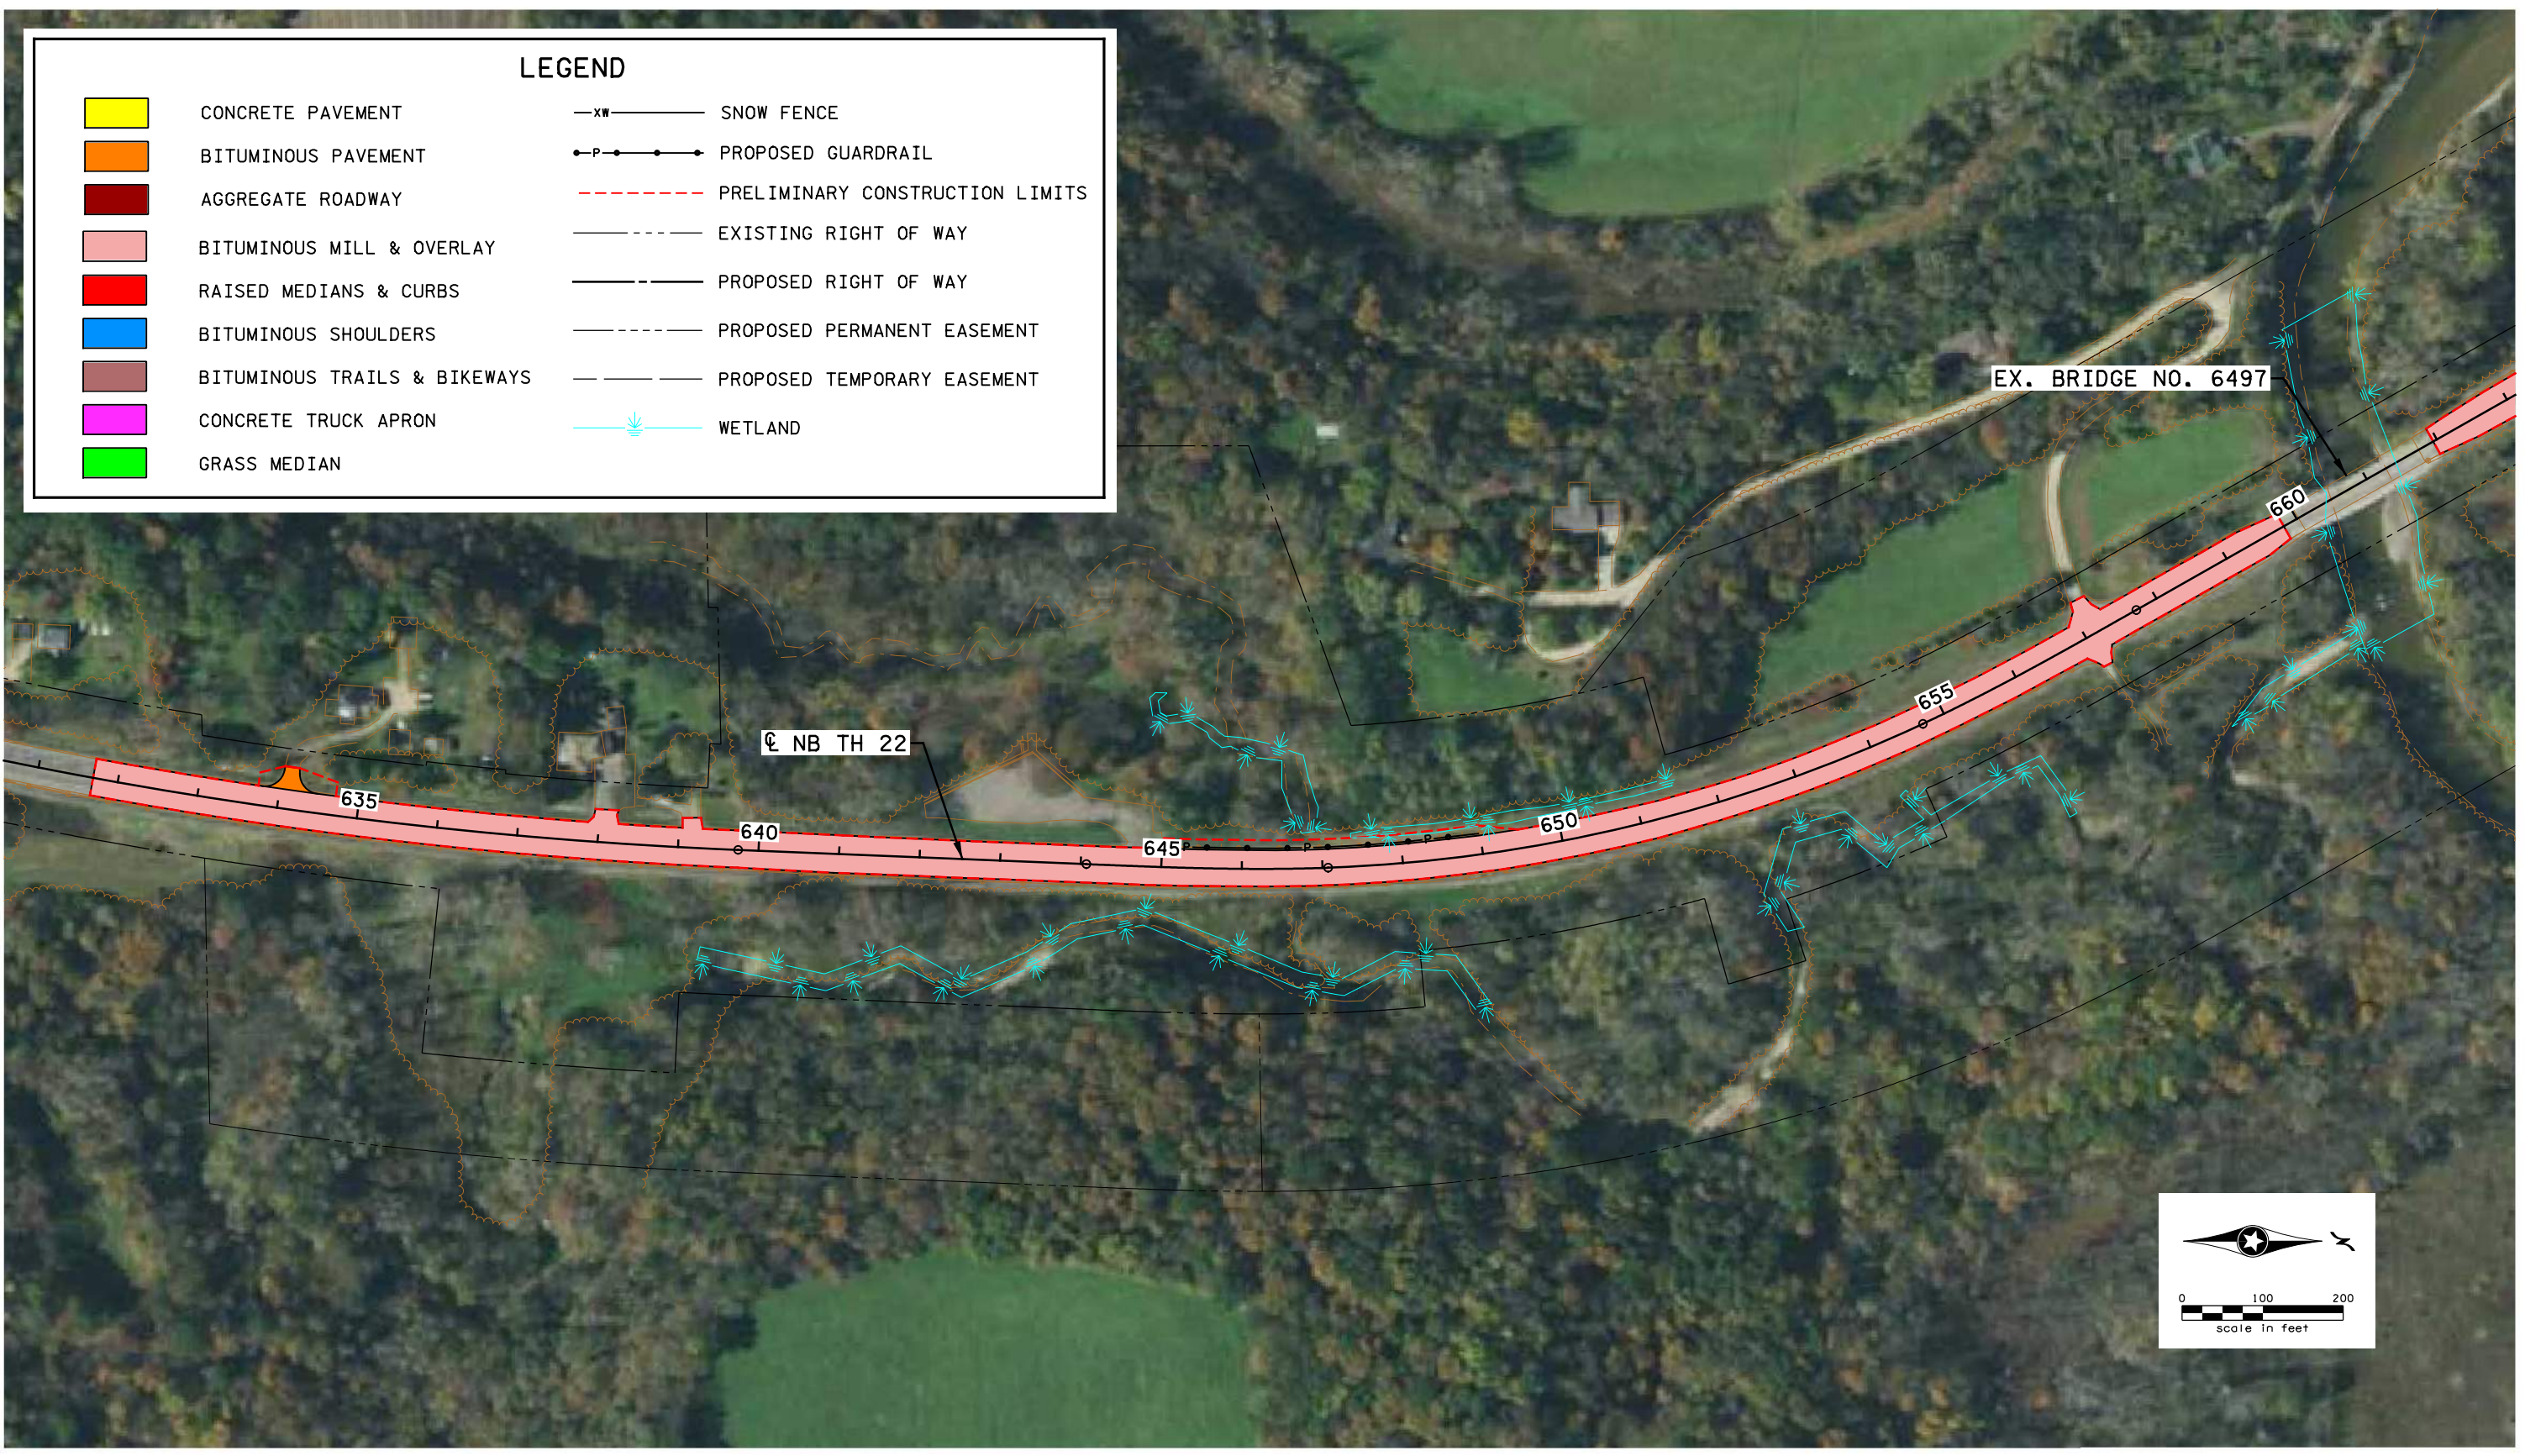


Figure 1



H:\Projects\10000\10321\CAD\_BIM\Graphics\10321\_gr02L.dgn



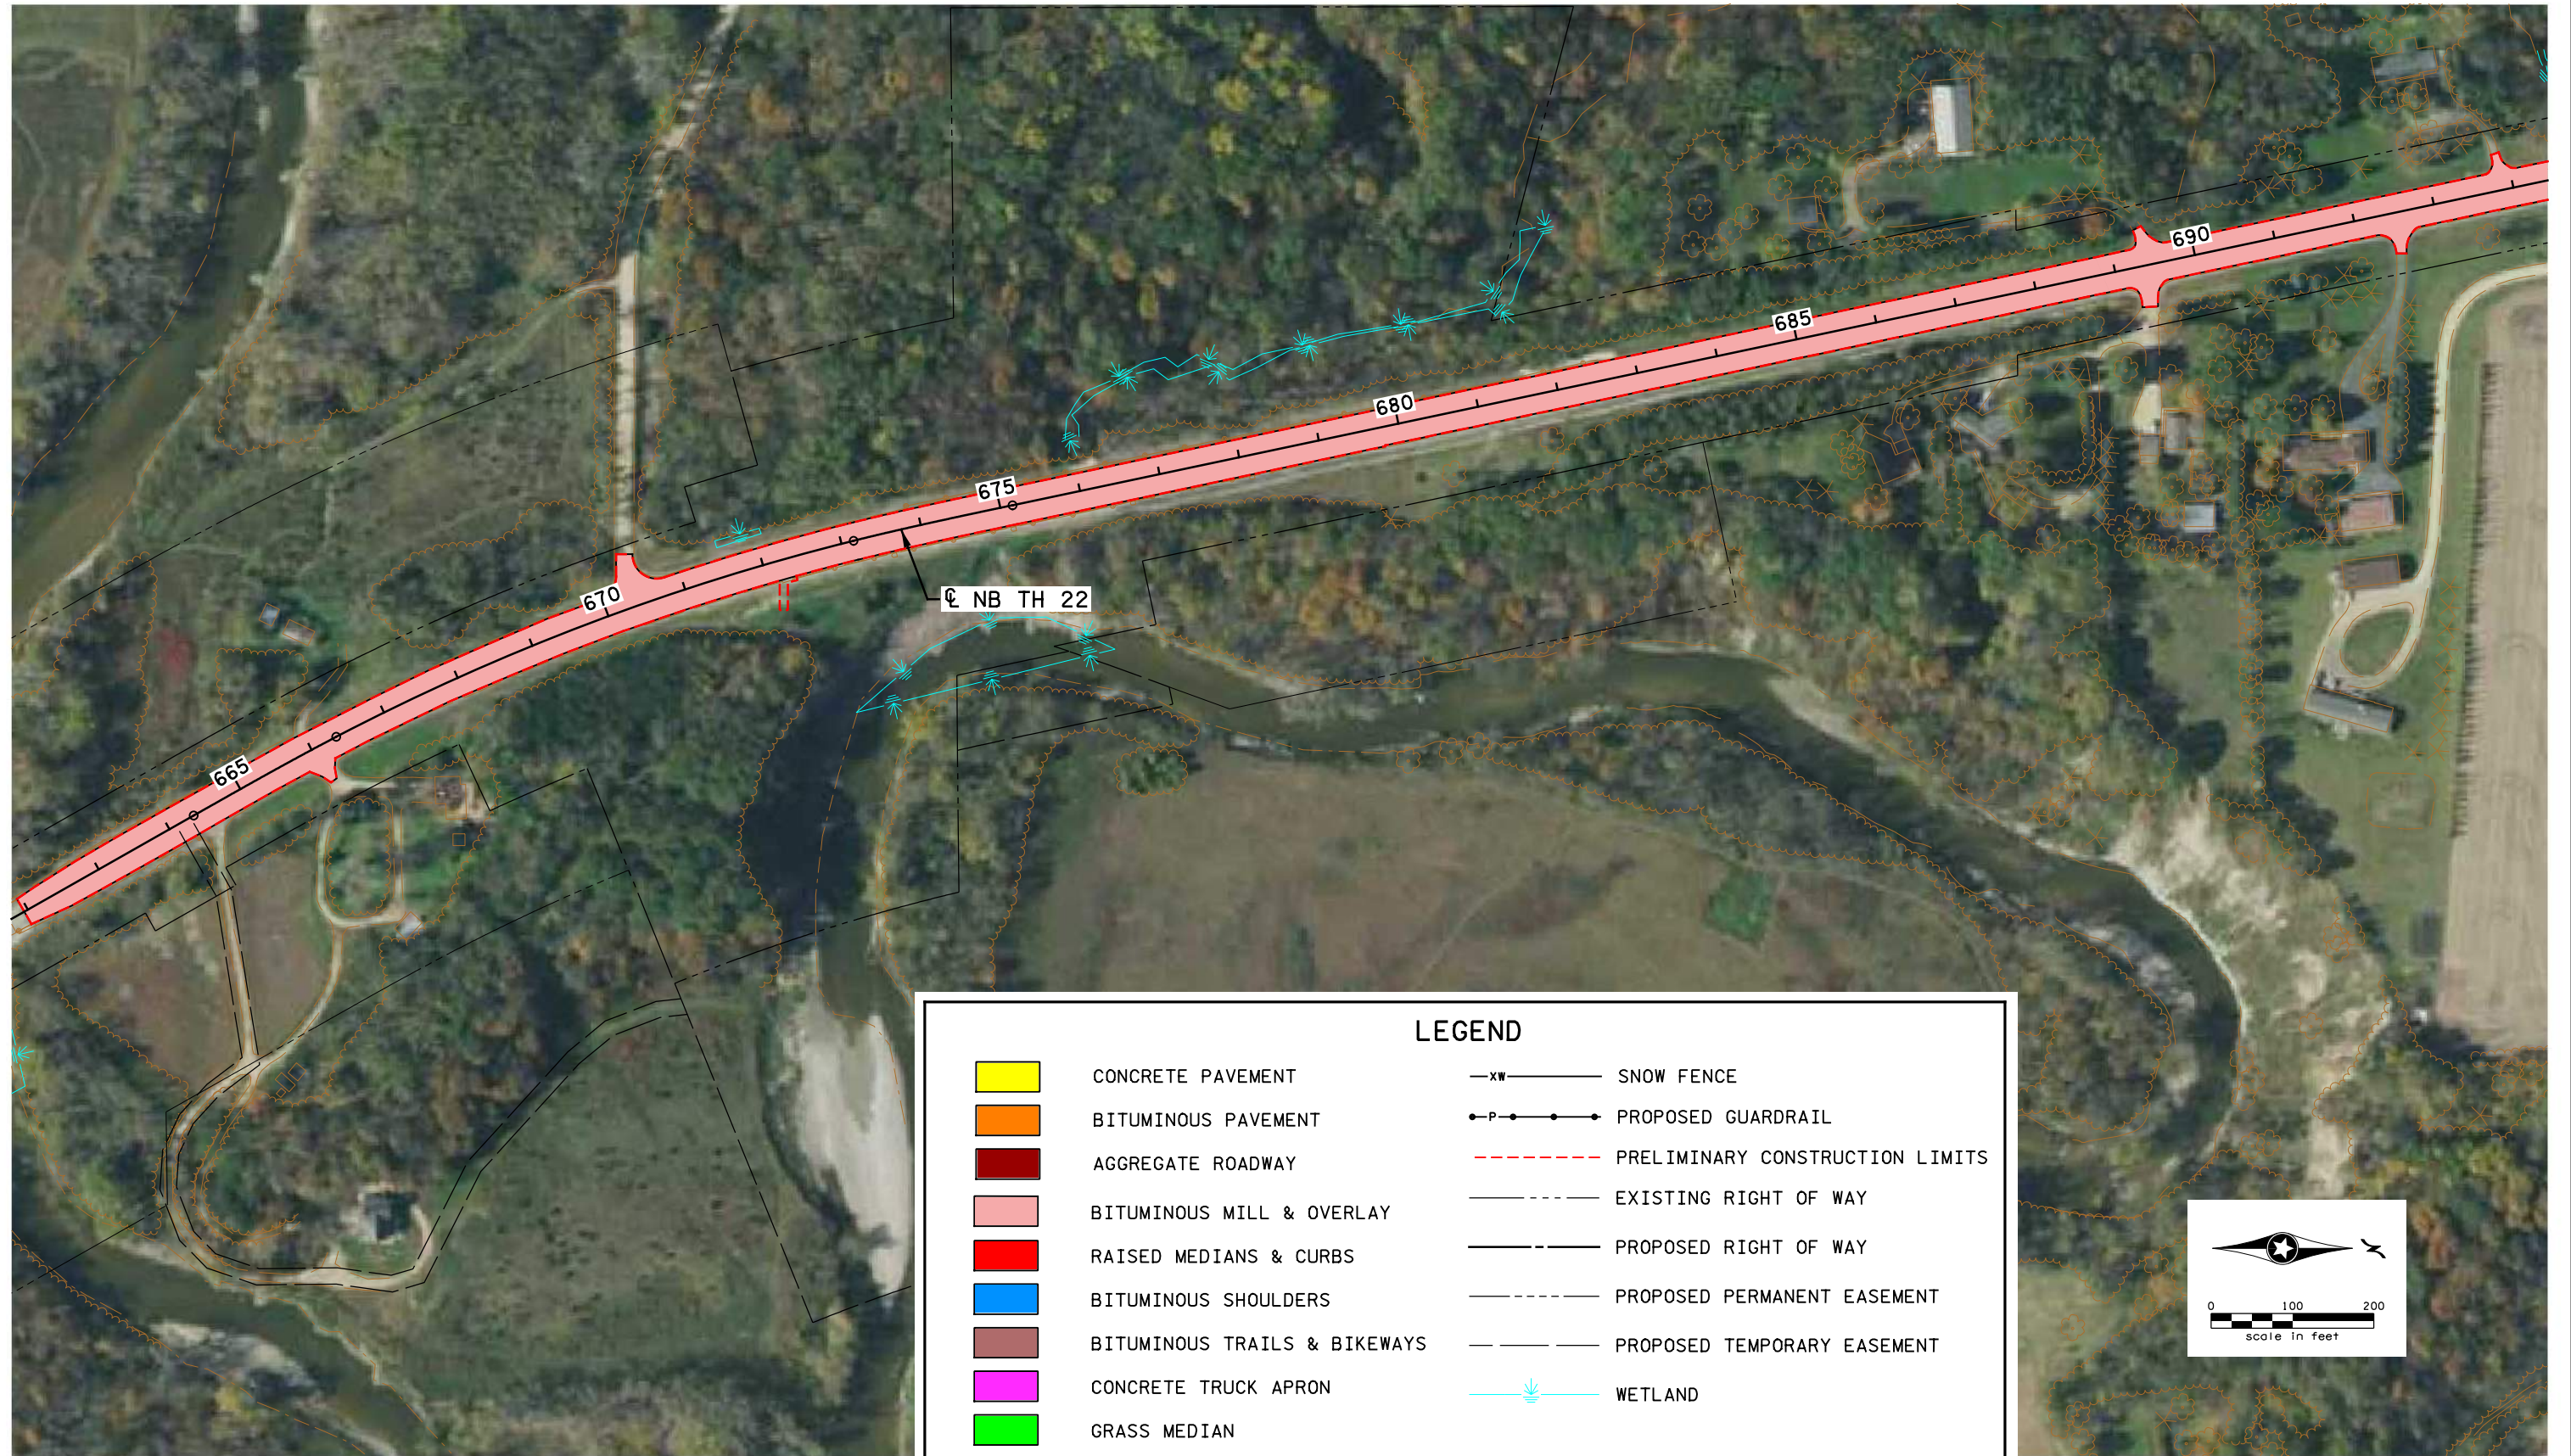


 







 

 



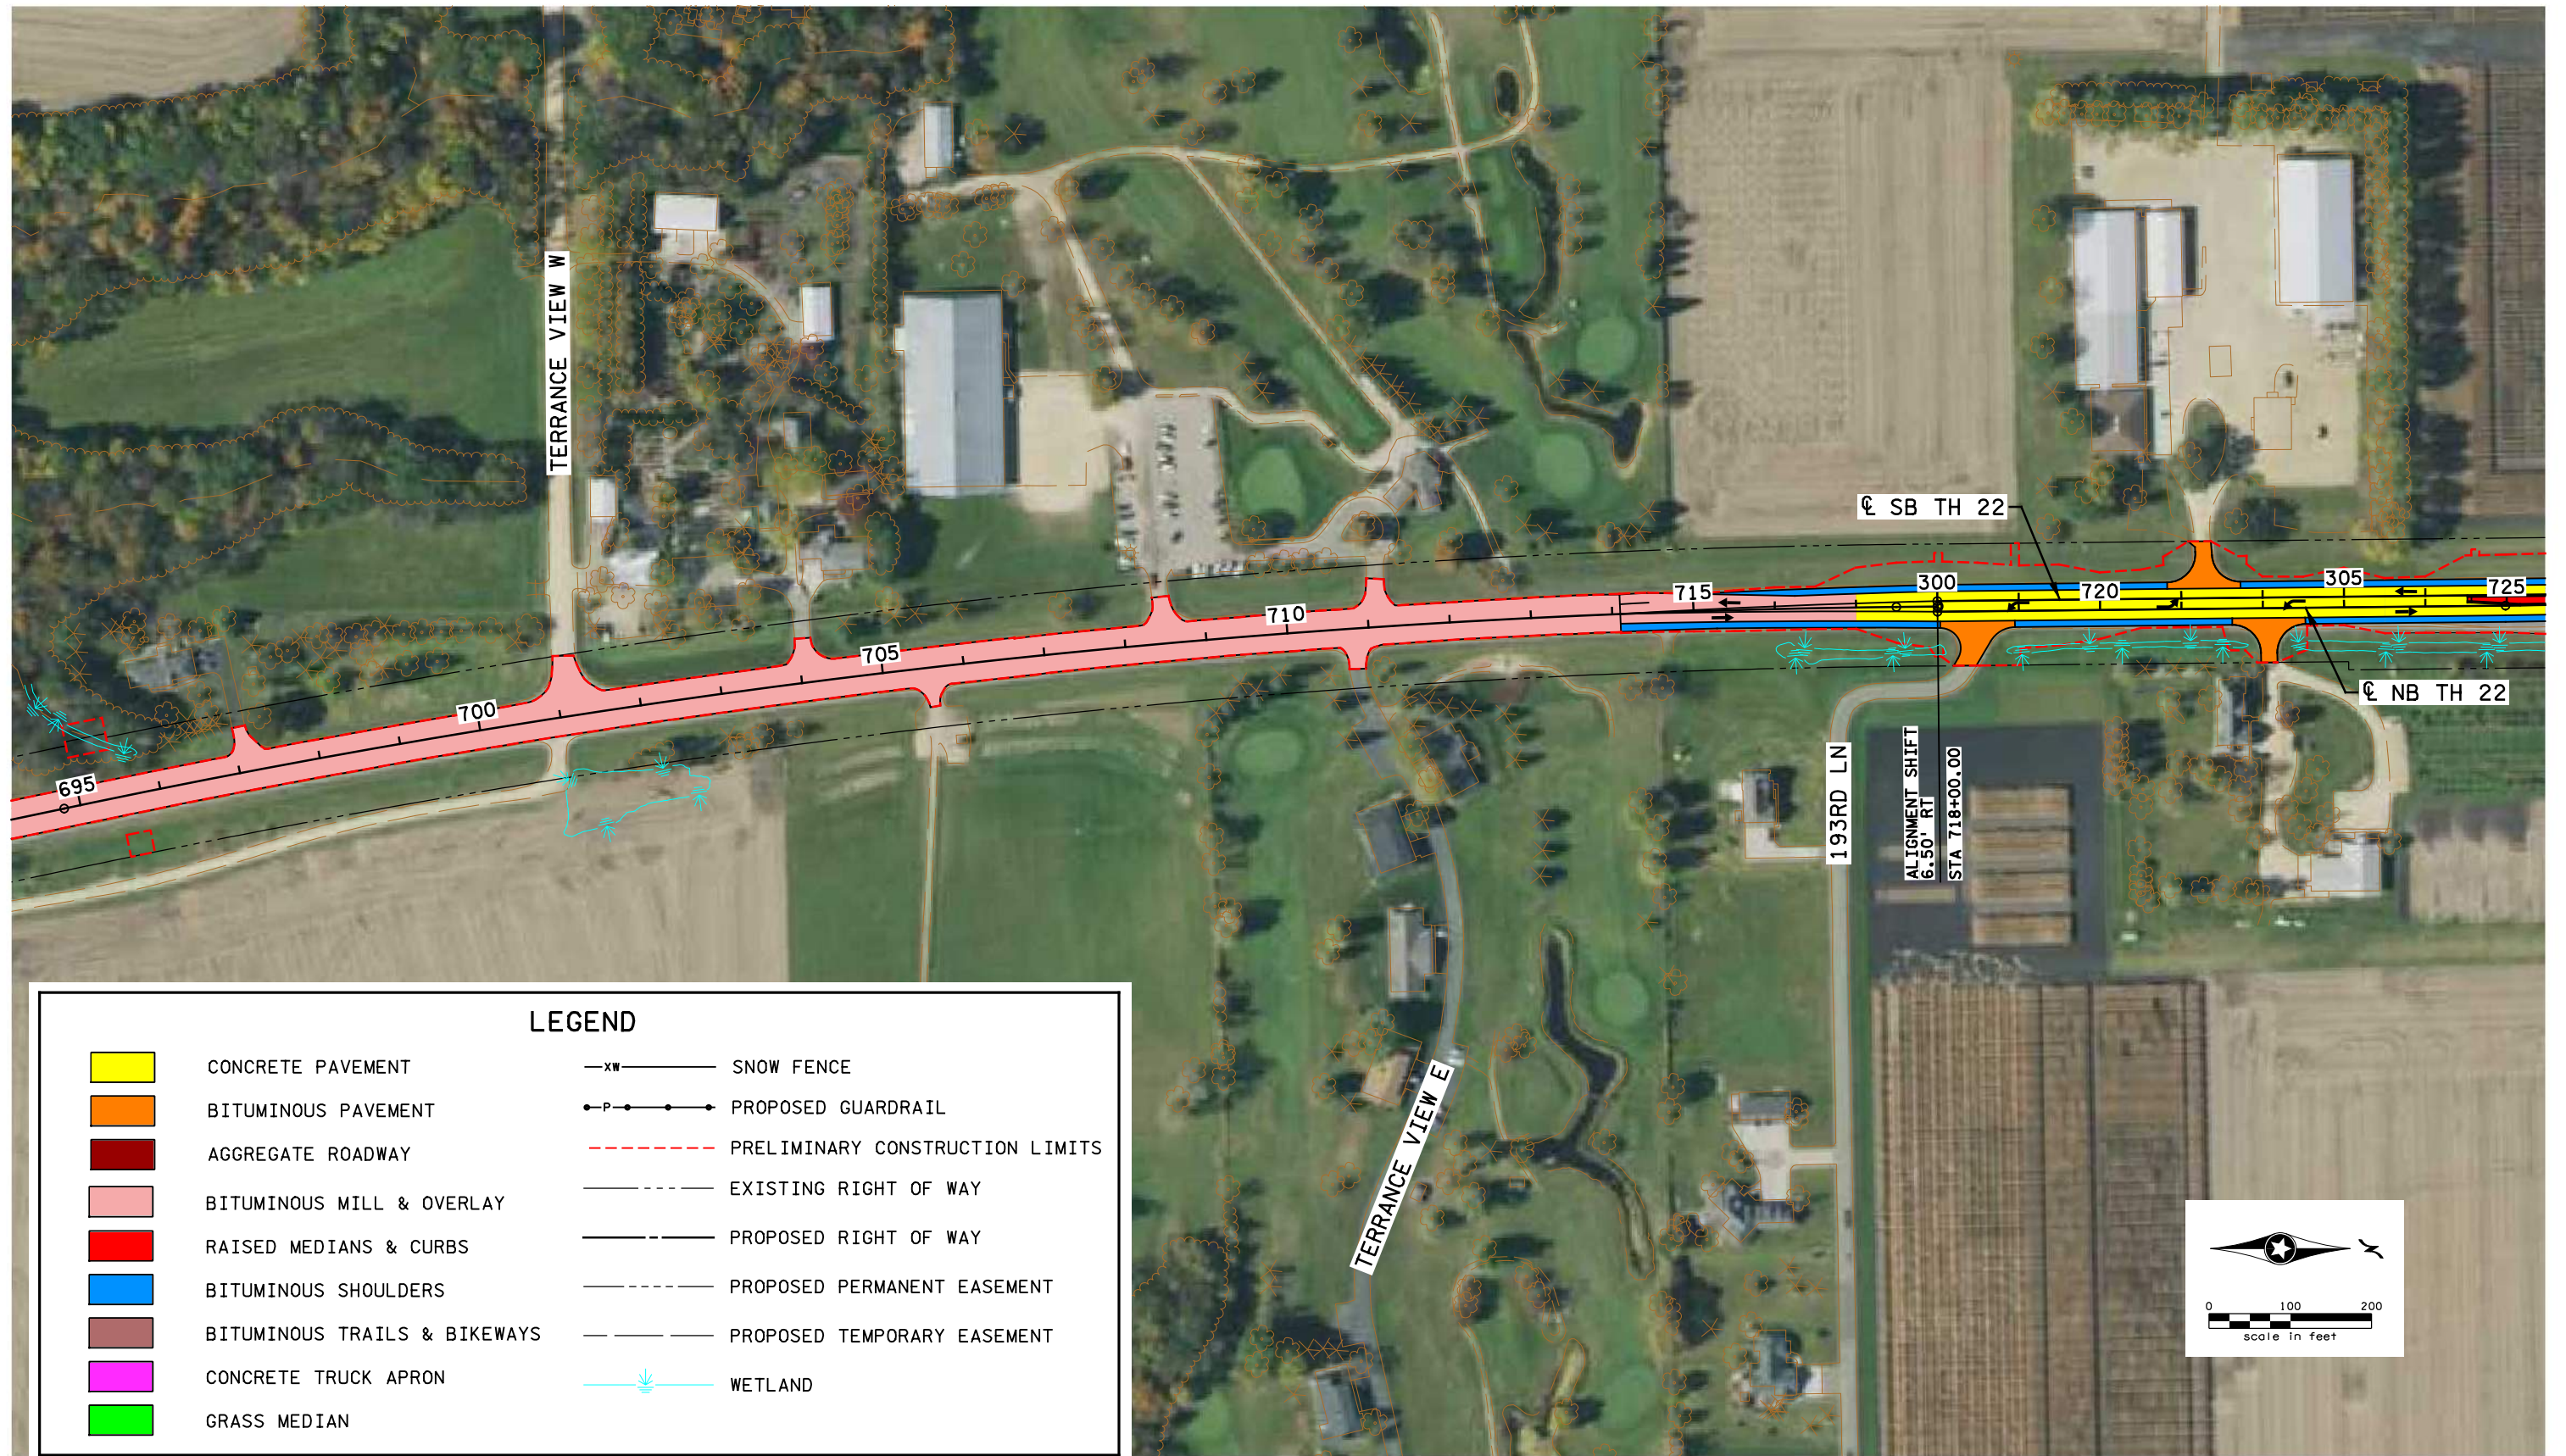
LEGEND			
	CONCRETE PAVEMENT		SNOW FENCE
	BITUMINOUS PAVEMENT		PROPOSED GUARDRAIL
	AGGREGATE ROADWAY		PRELIMINARY CONSTRUCTION LIMITS
	BITUMINOUS MILL & OVERLAY		EXISTING RIGHT OF WAY
	RAISED MEDIANS & CURBS		PROPOSED RIGHT OF WAY
	BITUMINOUS SHOULDERS		PROPOSED PERMANENT EASEMENT
	BITUMINOUS TRAILS & BIKEWAYS		PROPOSED TEMPORARY EASEMENT
	CONCRETE TRUCK APRON		WETLAND
	GRASS MEDIAN		

Figure 2



H:\Projects\10000\10321\CAD\_BIM\Graphics\10321\_gr03.L.dgn



**TH 22 / CSAH 90 Roundabout**  
 Minnesota Department of Transportation  
 SP 0704-108 & SP 007-070-005

Job #10321  
 6/29/2017

Figure 3



H:\Projects\10000\10321\CAD\_BIM\Graphics\10321\_gr04\_L.dgn

