


DIVERGING DIAMOND INTERSECTION

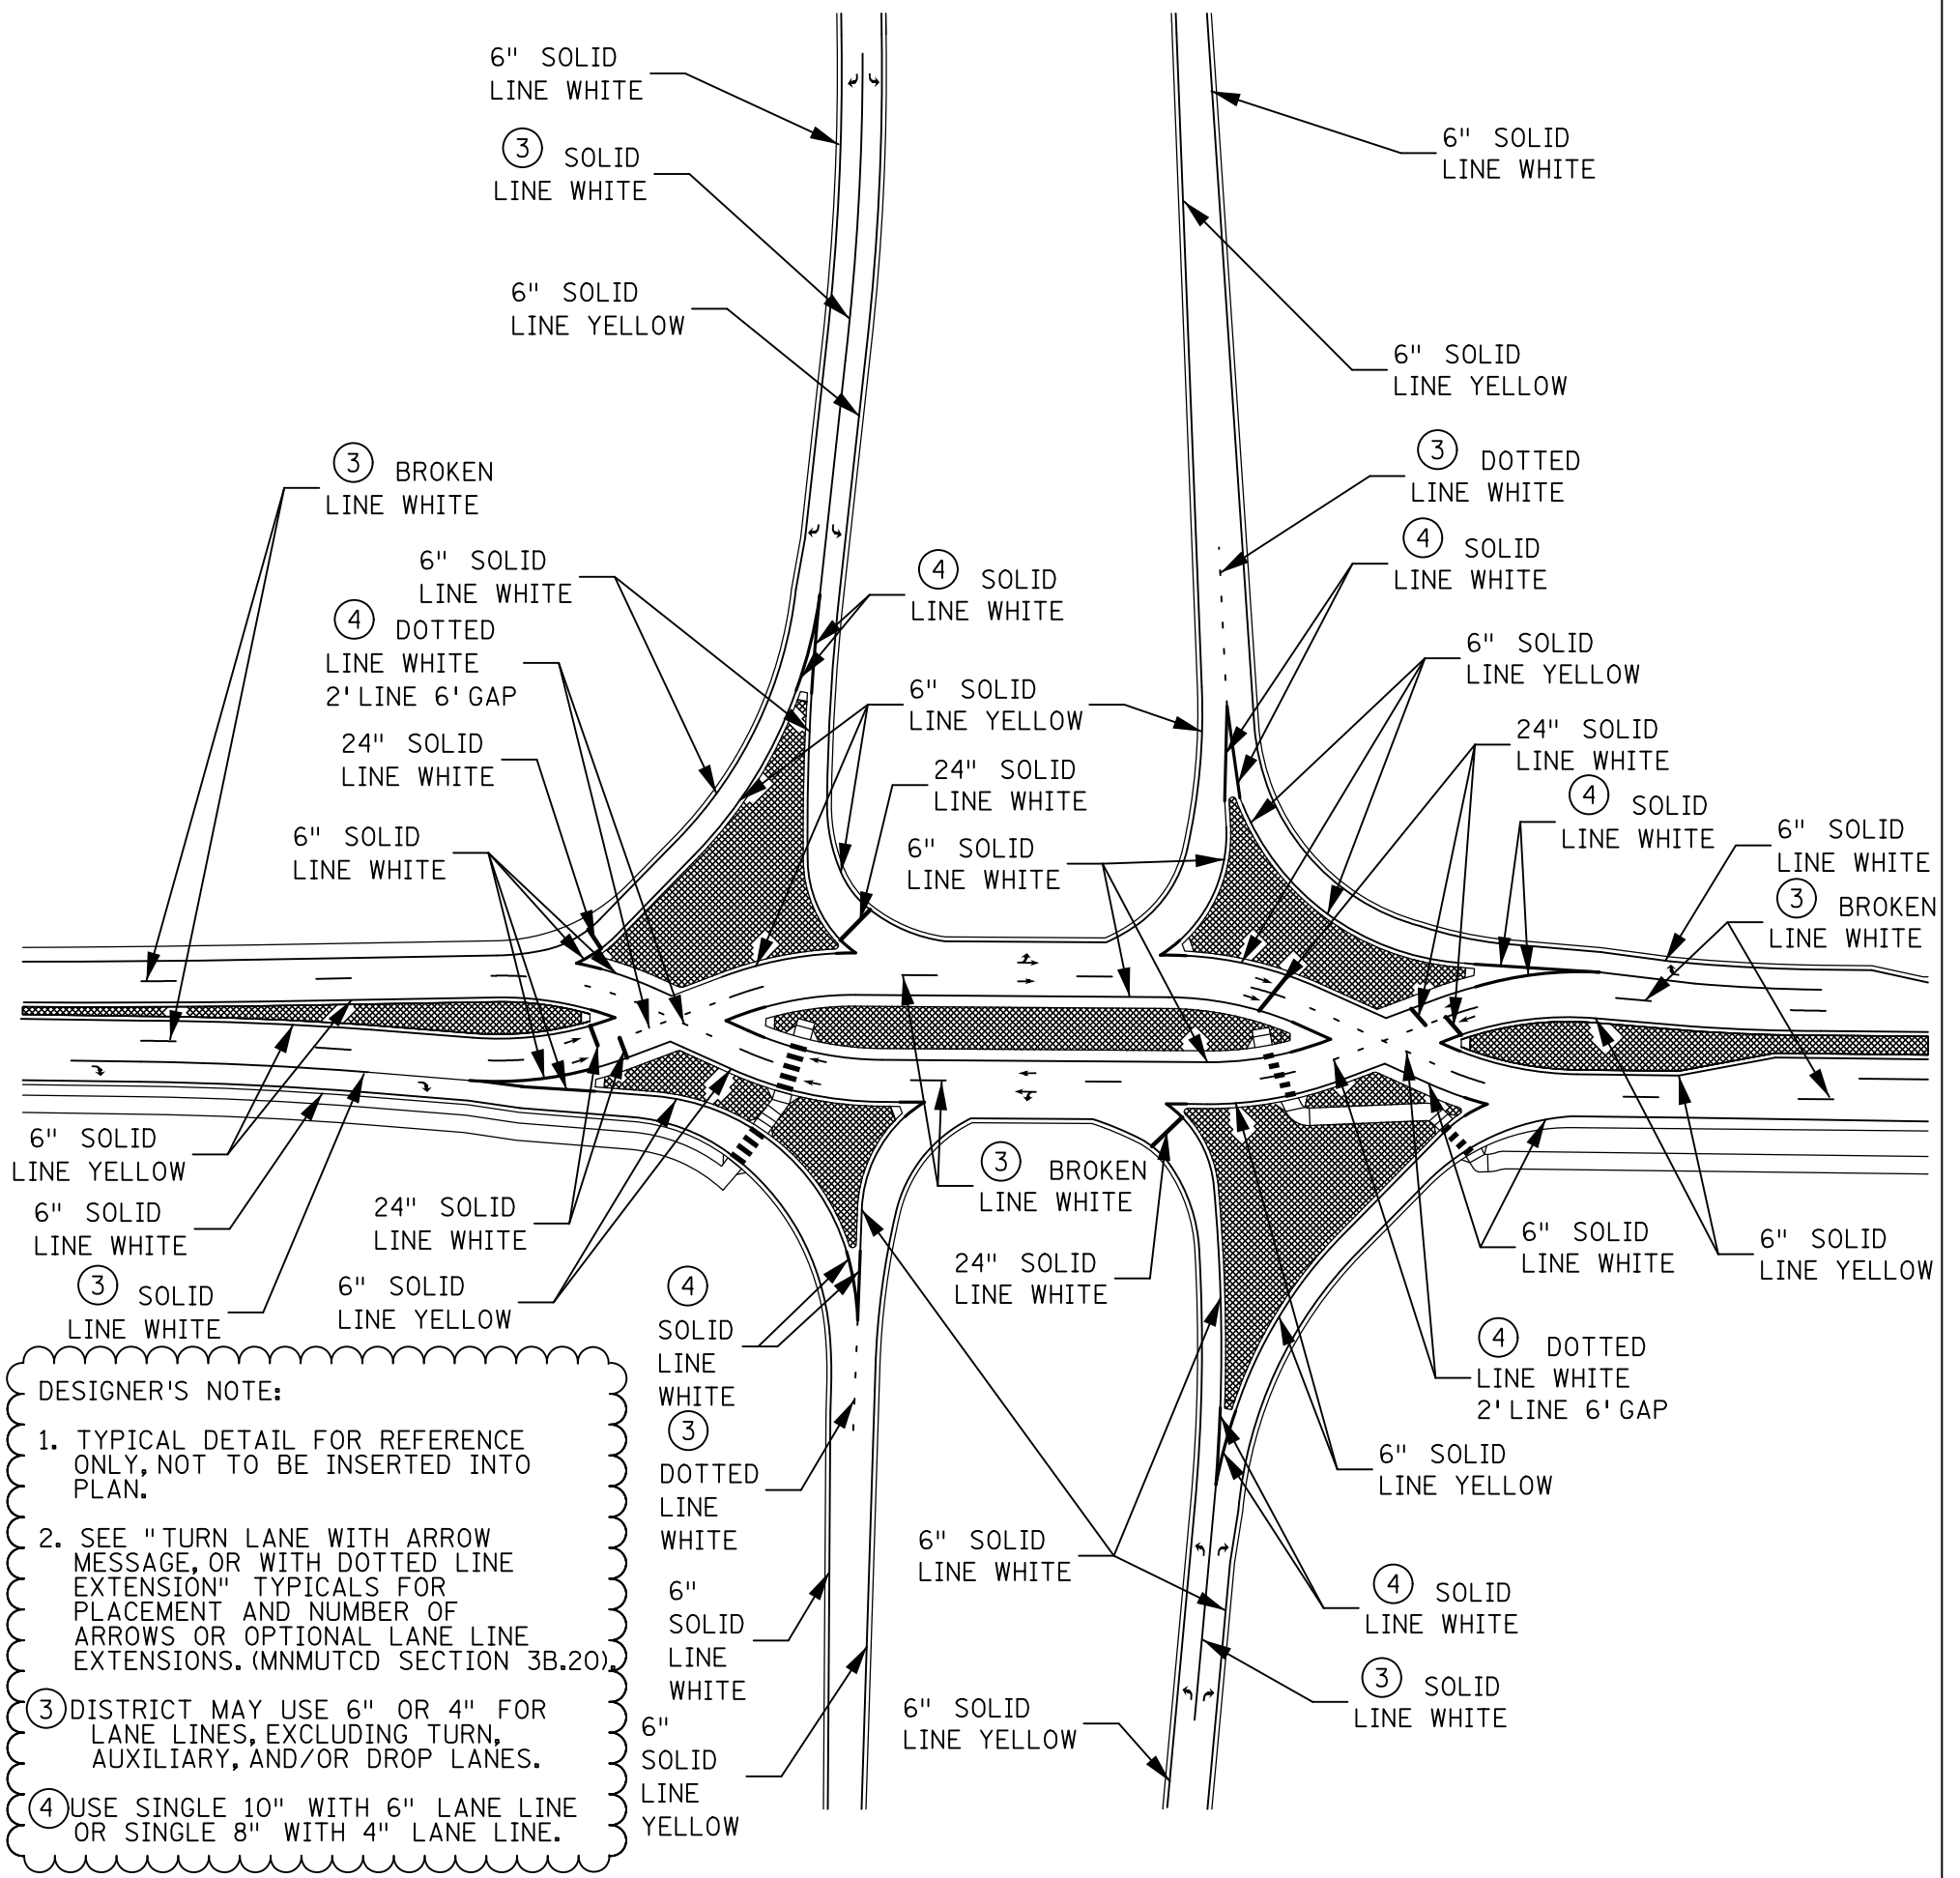

DESIGNER'S NOTE:

1. TYPICAL DETAIL FOR REFERENCE ONLY, NOT TO BE INSERTED INTO PLAN.
2. SEE "TURN LANE WITH ARROW MESSAGE, OR WITH DOTTED LINE EXTENSION" TYPICALS FOR PLACEMENT AND NUMBER OF ARROWS OR OPTIONAL LANE LINE EXTENSIONS. (MNMUTCD SECTION 3B.20)

③ DISTRICT MAY USE 6" OR 4" FOR LANE LINES, EXCLUDING TURN, AUXILIARY, AND/OR DROP LANES.

④ USE SINGLE 10" WITH 6" LANE LINE OR SINGLE 8" WITH 4" LANE LINE.