


TRUNK HIGHWAY 91 ROADWAY AND ADA IMPROVEMENTS

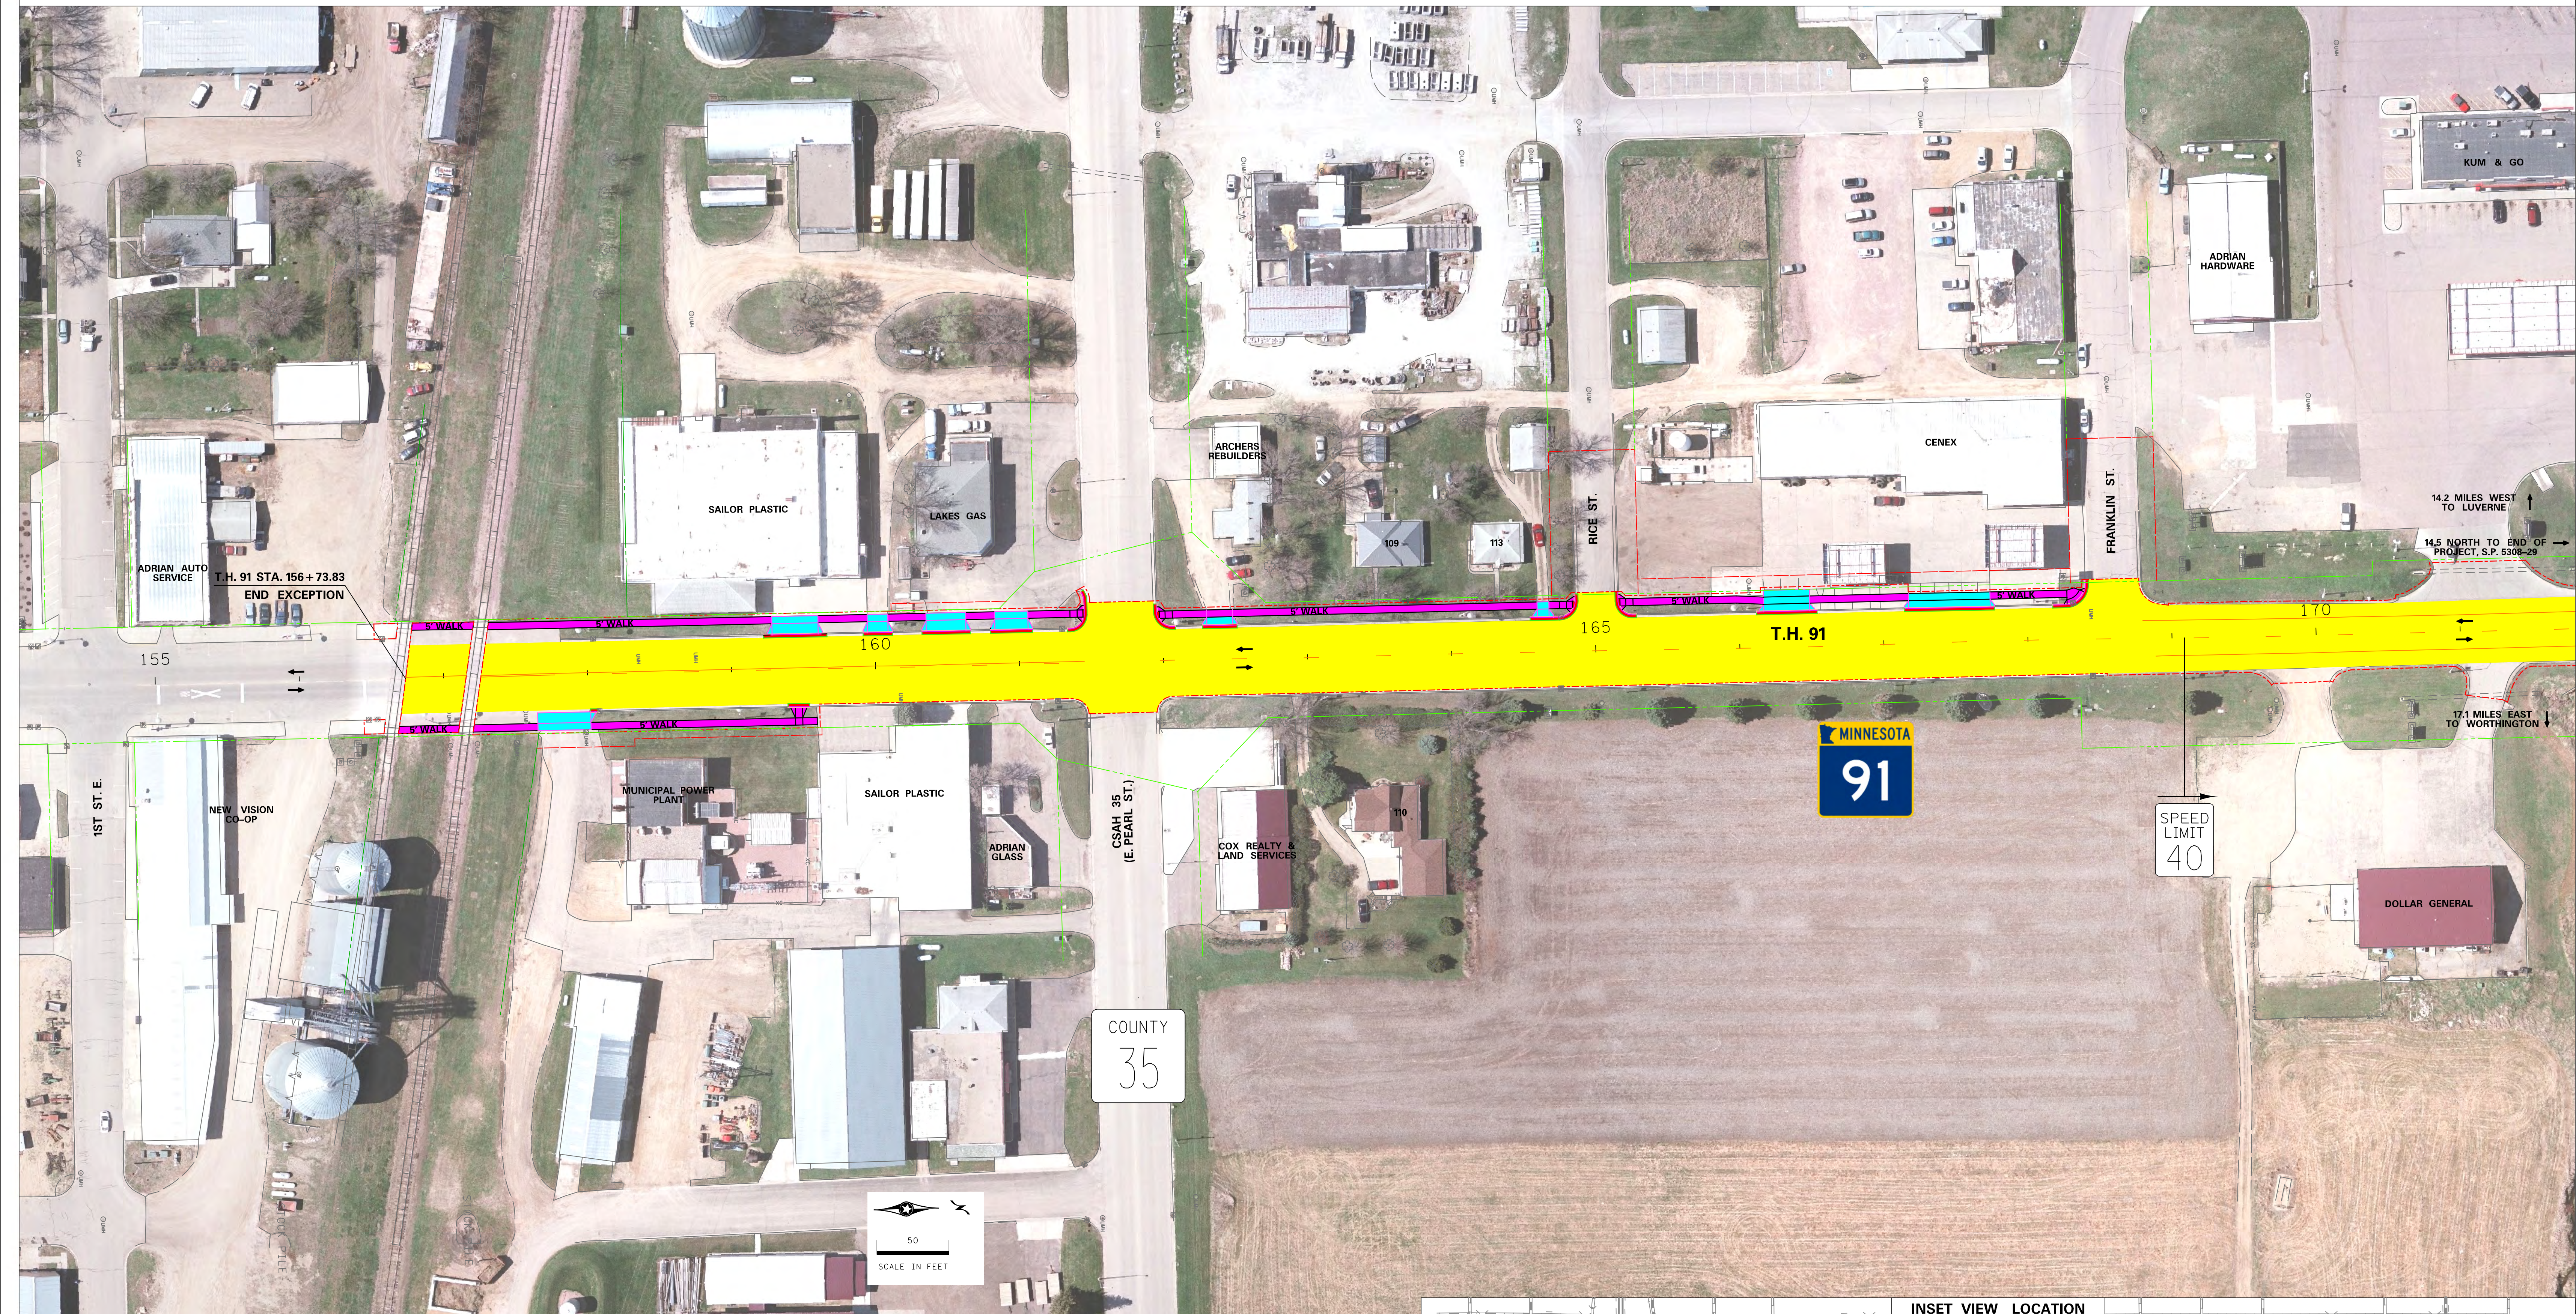

LEGEND

	INPLACE ROADWAY		BITUMINOUS ROADWAY
	INPLACE R/W		FULL DEPTH RECONSTRUCTION
	TEMPORARY EASEMENT		SIDEWALK/ADA RAMP
	CONSTRUCTION LIMITS		CURB & GUTTER
	TRAFFIC DIRECTION		DRIVEWAYS
	PROPOSED CULVERT		ACCESS CLOSED
	PERMANENT PAVEMENT MARKING		TREE REMOVAL

