

SCALE: 1" = 4000'
 2000 0 1000 2000 4000

Rochester International Airport

- ZONE A
- ZONE B
- ZONE C
- ULTIMATE PROPERTY BOUNDARY
- EXISTING PROPERTY BOUNDARY

EXHIBIT B



ROCHESTER INTERNATIONAL AIRPORT
 ROCHESTER, MINNESOTA

AIRPORT ZONING MAP
 ZONES A, B & C

DATE	REVISIONS	DRAWN
12/7/05	ZONING ORDINANCE #5	SM
10/12/11	ZONING ORDINANCE #6	SMO

SCALE: 1" = 4000'	DRAWN: S. MANSFIELD	CHECKED: V.E. TONTOIN	DATE: December 7, 2005
 CITY OF ROCHESTER 1100 1st St SW Rochester, MN 55902 507-255-7225	 McGhie & Betty, Inc. 1100 1st St SW Rochester, MN 55902	 Rochester International Airport	

ROCHESTER INTERNATIONAL AIRPORT

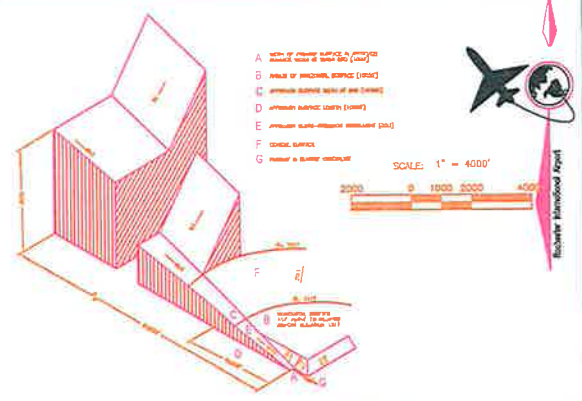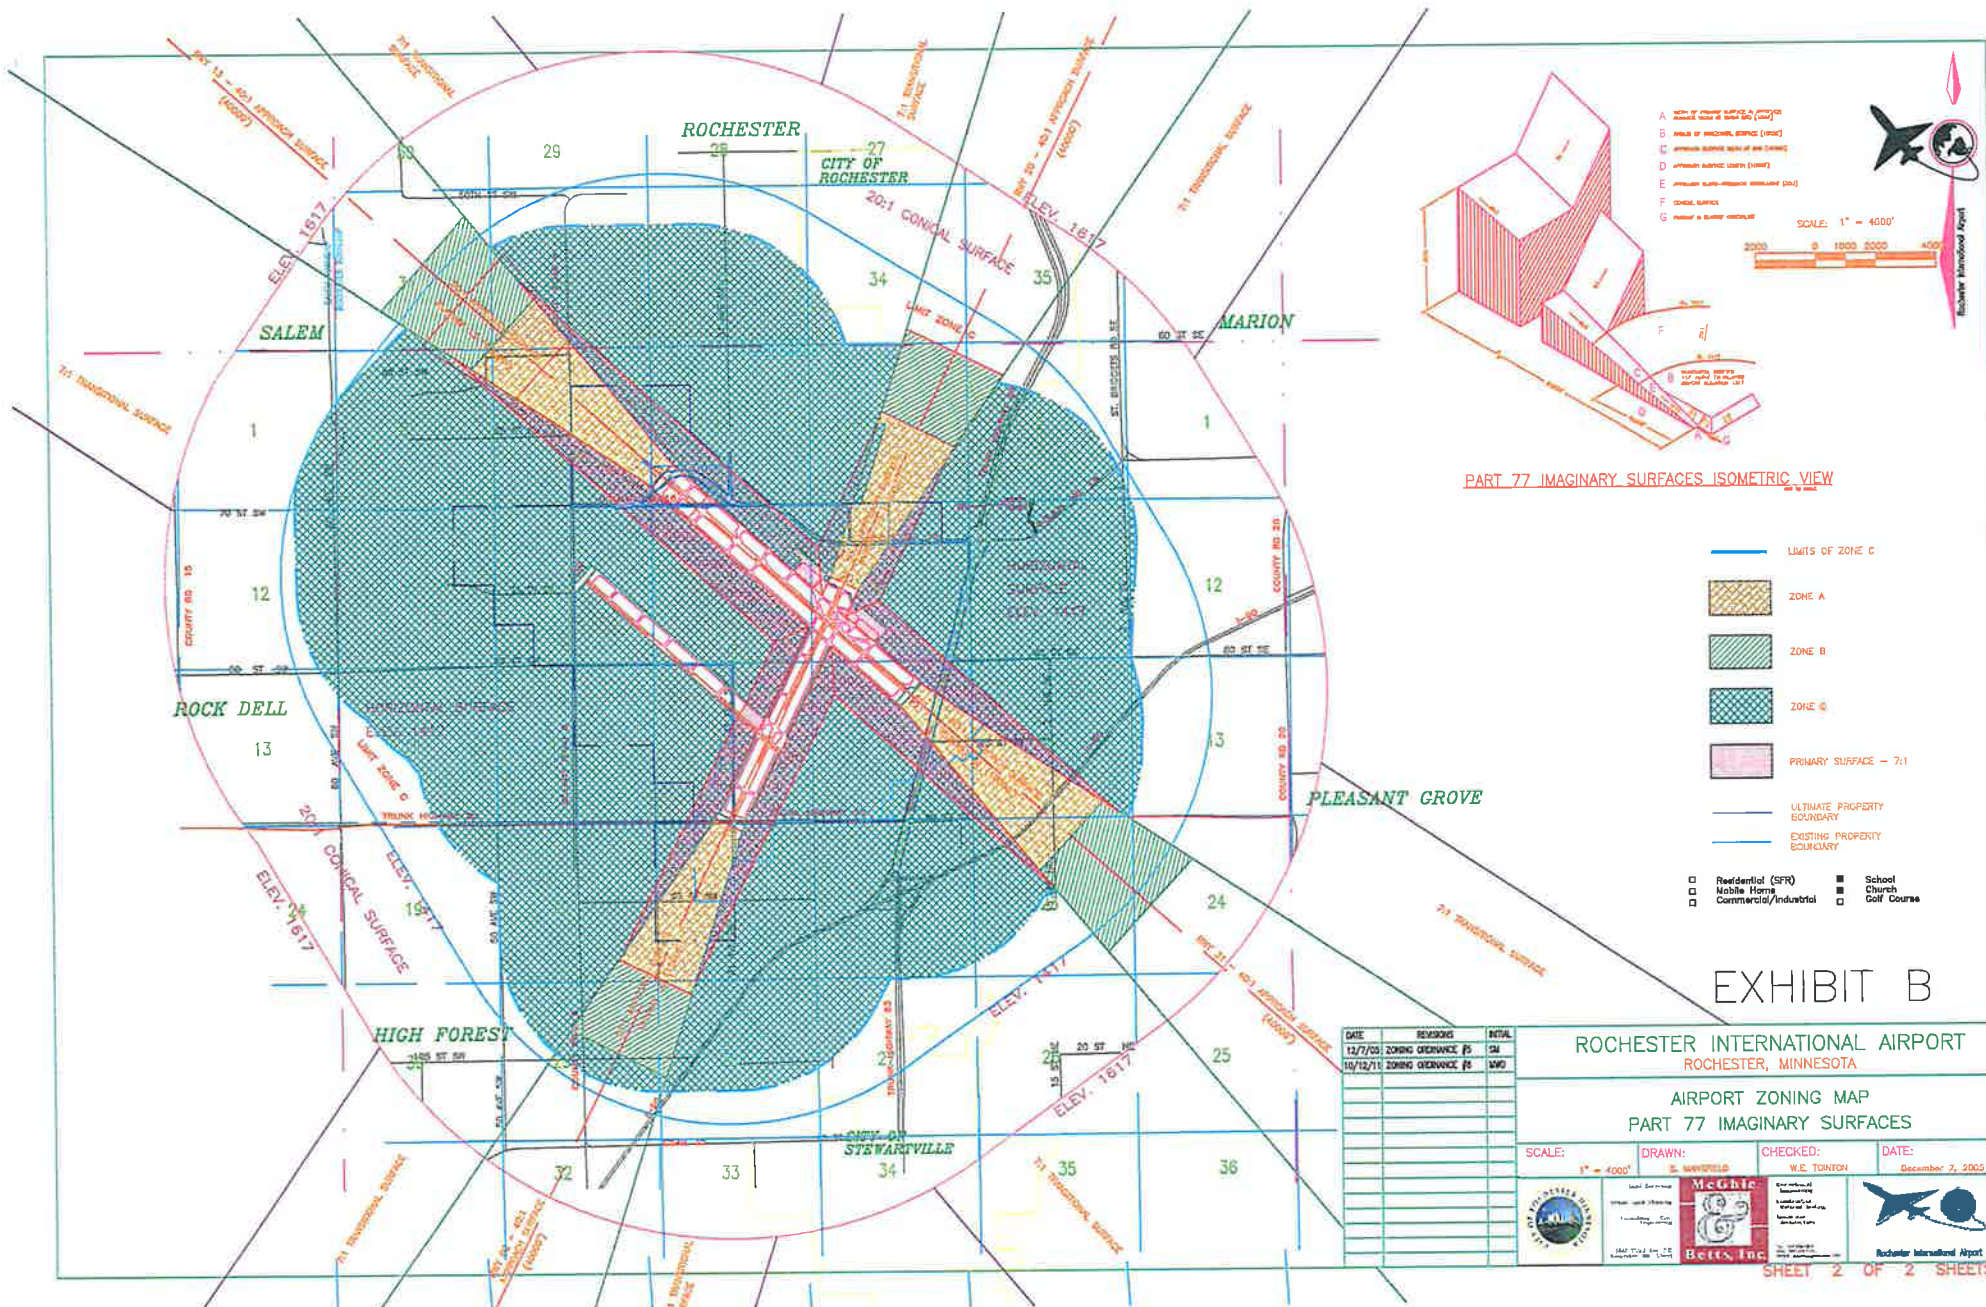

PART 77 IMAGINARY SURFACES ISOMETRIC VIEW

- LIMITS OF ZONE C
- ZONE A
- ZONE B
- ZONE C
- PRIMARY SURFACE - 7:1
- ULTIMATE PROPERTY BOUNDARY
- EXISTING PROPERTY BOUNDARY
- Residential (SFR)
- Mobile Home
- Commercial/Industrial
- School
- Church
- Golf Course

EXHIBIT B

DATE: 12/7/05 REVISIONS: ZONING OVERNANCE #5 INITIAL: CM DATE: 10/12/11 REVISIONS: ZONING OVERNANCE #8 INITIAL: SMD				ROCHESTER INTERNATIONAL AIRPORT ROCHESTER, MINNESOTA			
AIRPORT ZONING MAP PART 77 IMAGINARY SURFACES							
SCALE:	1" = 400'	DRAWN:	W.E. TONTON	CHECKED:	DATE: December 7, 2005		

ROCHESTER INTERNATIONAL AIRPORT (RIS)